


# Anchoring Through the Frame in a Masonry Opening

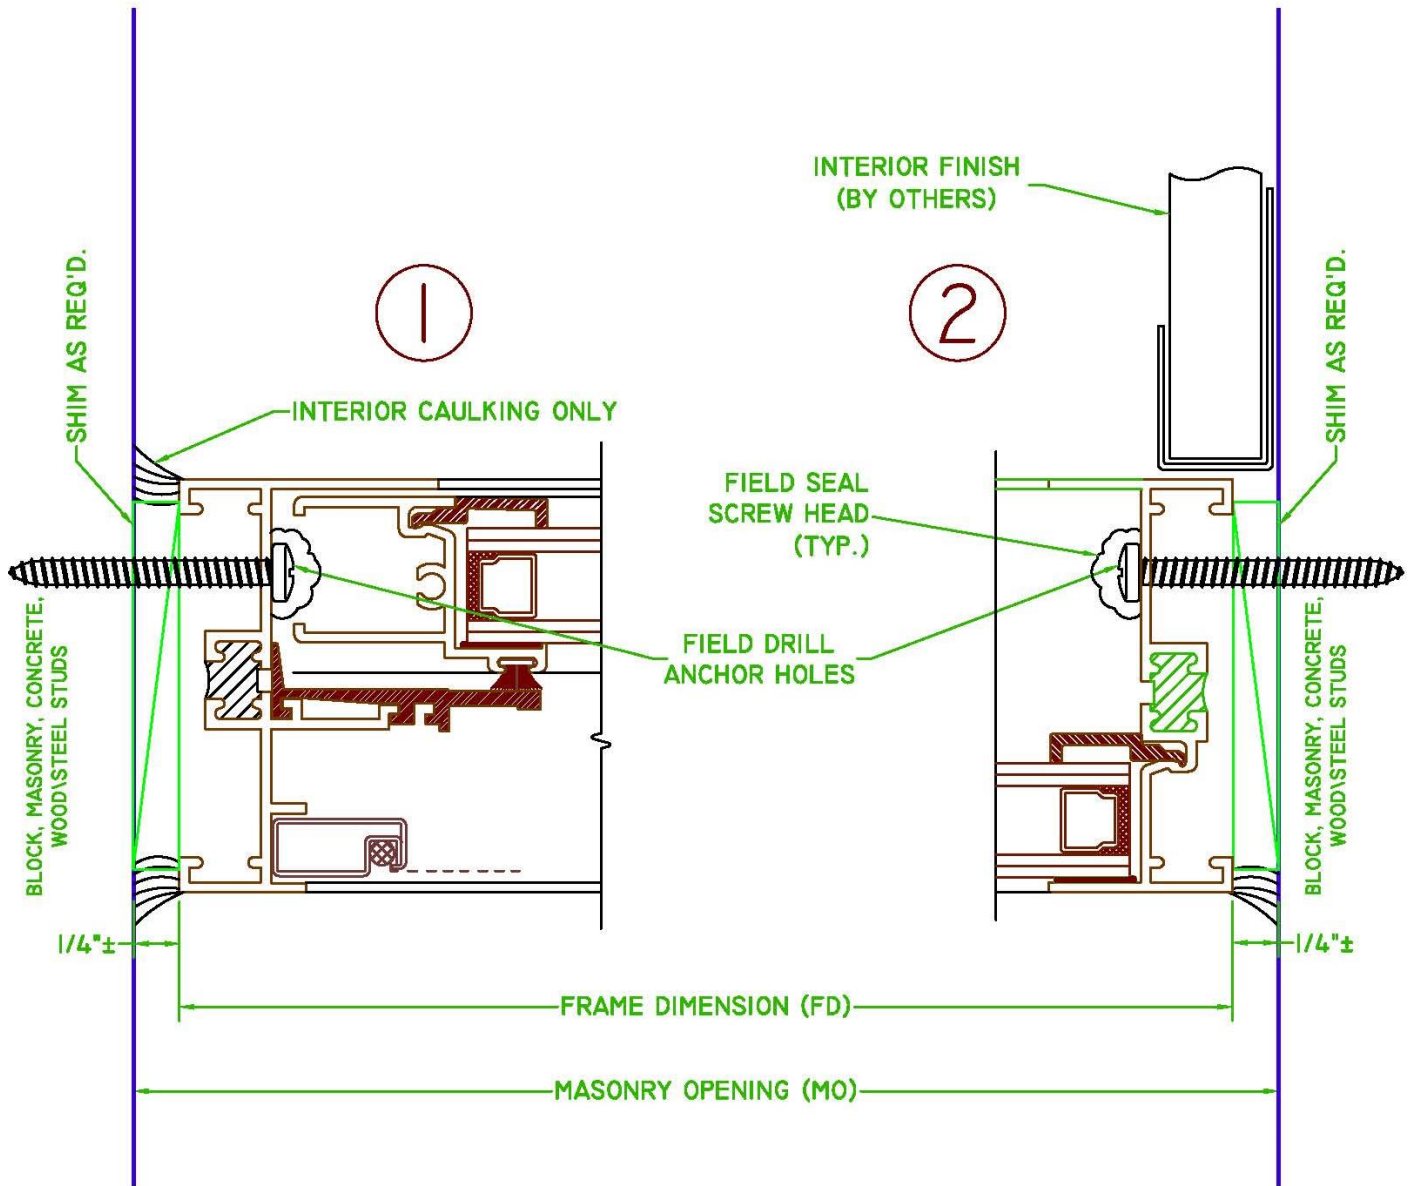

$FD = MO - 1\frac{1}{2}"$  (BOTH WIDTH AND HEIGHT)  
 WINTECH RECOMMENDATION: NOMINAL SIZE TO BE FRAME DIMENSION  
 EXAMPLE: 4040:  $FD = 48" \times 48"$   $MO = 48\frac{1}{2}" \times 48\frac{1}{2}"$