


Head, Sill and Fin Option Details - Thermal Frame Window

★ Architectural and Regular Panel Fins must match the building panel and be installed on the rib 12" on center.

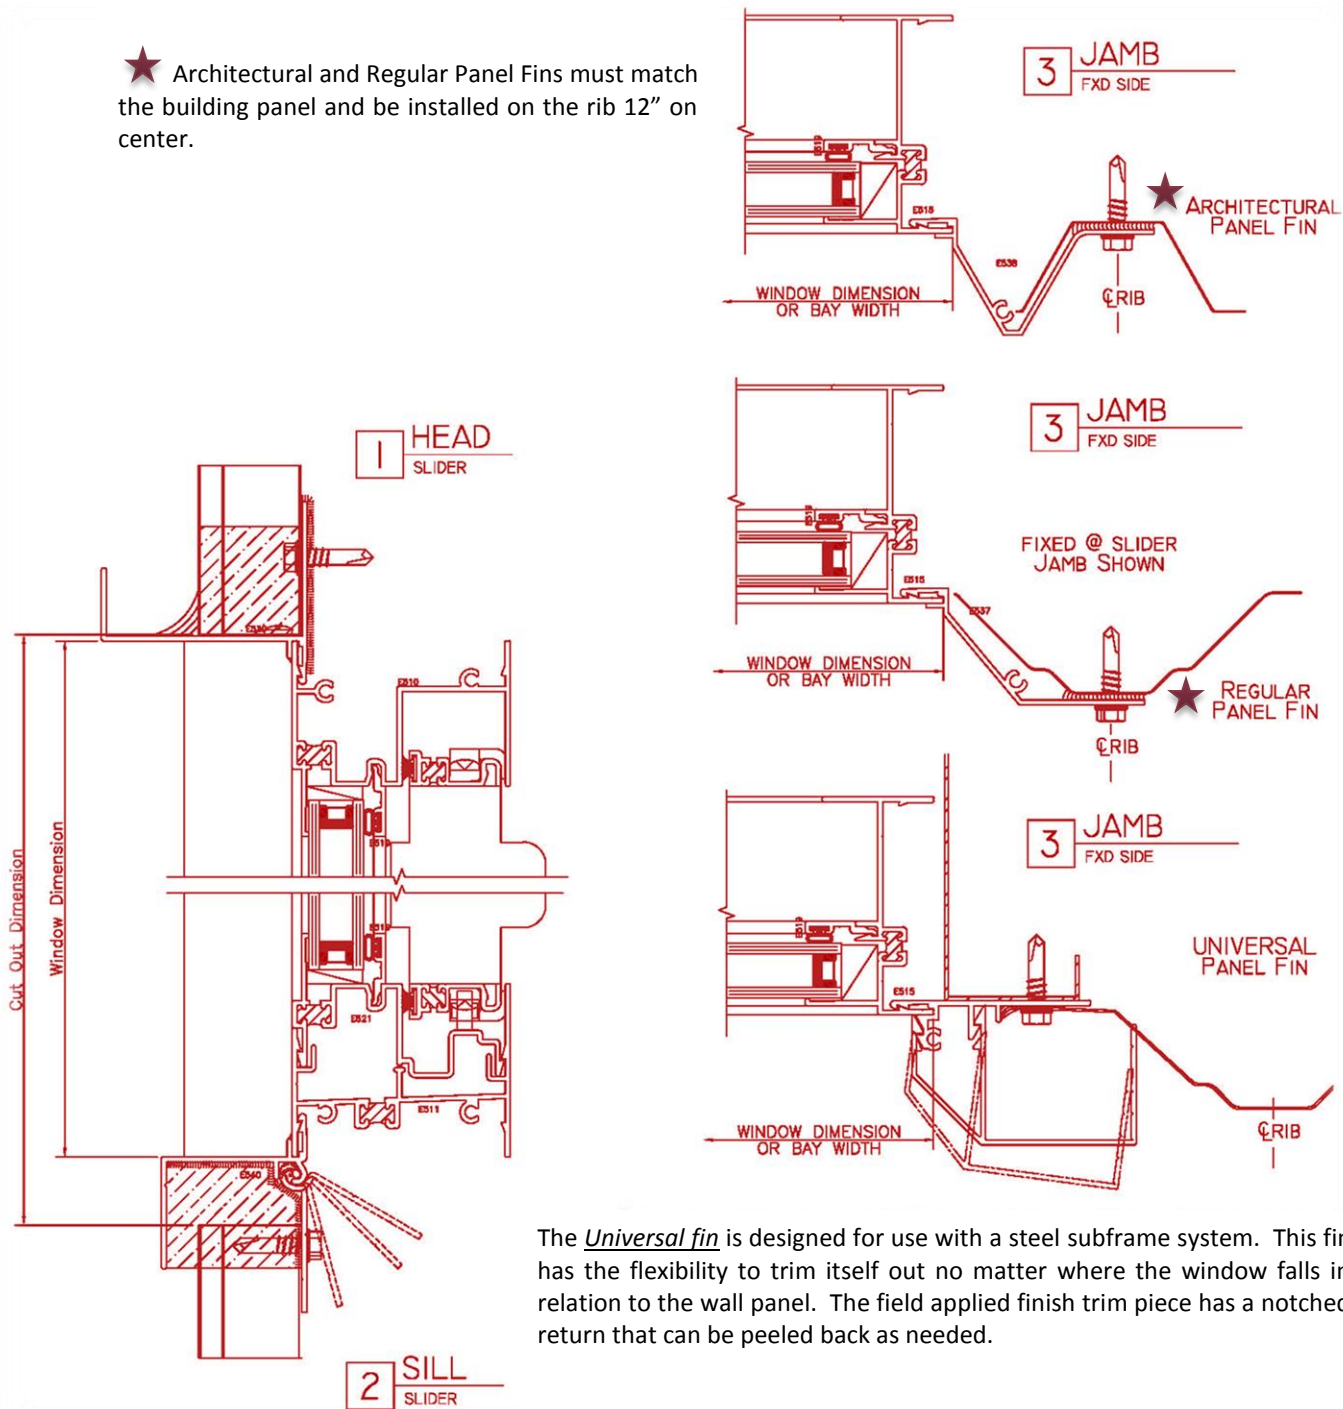

The *Universal fin* is designed for use with a steel subframe system. This fin has the flexibility to trim itself out no matter where the window falls in relation to the wall panel. The field applied finish trim piece has a notched return that can be peeled back as needed.